

DOCUMENT # 526524

Recorded
July 12, 2010 10:15 AM
CYNTHIA A MEUDT
REGISTER OF DEEDS
GREEN COUNTY, WISCONSIN
Fee Amount: \$30.00

PERMANENT EASEMENT AGREEMENT

Dated as of July 6, 2010.2302400580024

Tax parcel no.

Return to:

Dale E. Hustad

N9525 Hustad Vly Rd

Mt. Horeb, WI 53572

WHEREAS Timothy A. Schmitt and Wanda G. Schmitt are the owners of the following described real estate (hereinafter called "Parcel A"):

Lot Twenty-four (24) of Certified Survey Map No. 2148 as recorded in the Office of the Register of Deeds of Green County, Wisconsin, in Vol. 7, Page 104. Located in the Town of New Glarus, Green County, Wisconsin.

WHEREAS the Town of New Glarus desires to make repairs to Blue Vista Lane within the Blue Vista Lane right of way.

WHEREAS Timothy A. Schmitt and Wanda G. Schmitt, for good and valuable consideration as detailed below, hereby grant an easement to the Town of New Glarus consisting of a strip of land twelve (12) feet wide and thirty (30) feet long that lies parallel to the right of way of Blue Vista Lane, along the Northwestern boundary of Parcel A. More clearly illustrated on attached Exhibit.

1. Purpose: The purpose of this easement is to allow for the repairs to Blue Vista Lane roadway, along with grading, ditching and associated work by contractors under contract with the Town of New Glarus and subcontractors thereof.

2. Access: The Town of New Glarus or its agents shall have the right to enter the easement area for the purpose of exercising its rights therein.

3. Buildings or Other Structures: The owner of Parcel A agrees that no structures, trees or bushes will be erected or planted in the easement area or in such close proximity thereto so as to interfere with the purpose of said easement.

4. Exercise of Rights: It is agreed that the complete exercise of the rights herein conveyed may be gradual and not fully exercised until some time in the future, and that none of the rights herein granted shall be lost by non-use.

5. Easement Permanent: The easement herein granted shall be binding upon the owner of Parcel A and his/her successors in interest in Parcel A as a covenant running with Parcel A for the benefit of the Town of New Glarus or its successors in interest or agents in perpetuity.

6. Construction specifications: The Town of New Glarus, its agents or successors in interest shall strive to preserve as many of the existing trees and shrubs that do not interfere with the repair work to Blue Vista Lane roadway. All ground cover that is disturbed shall be re-seeded by the Town of New Glarus or its agents or successors in interest. Erosion control practices shall be utilized to minimize erosion during construction.


PERMANENT EASEMENT EXHIBIT

©2009 Vierbicher Associates, Inc.

by rkol

V:\Civil 3D 2010\New Glarus_23086718_Blue Vista Easements_6718.dwg

12 May 2010 - 5:51p

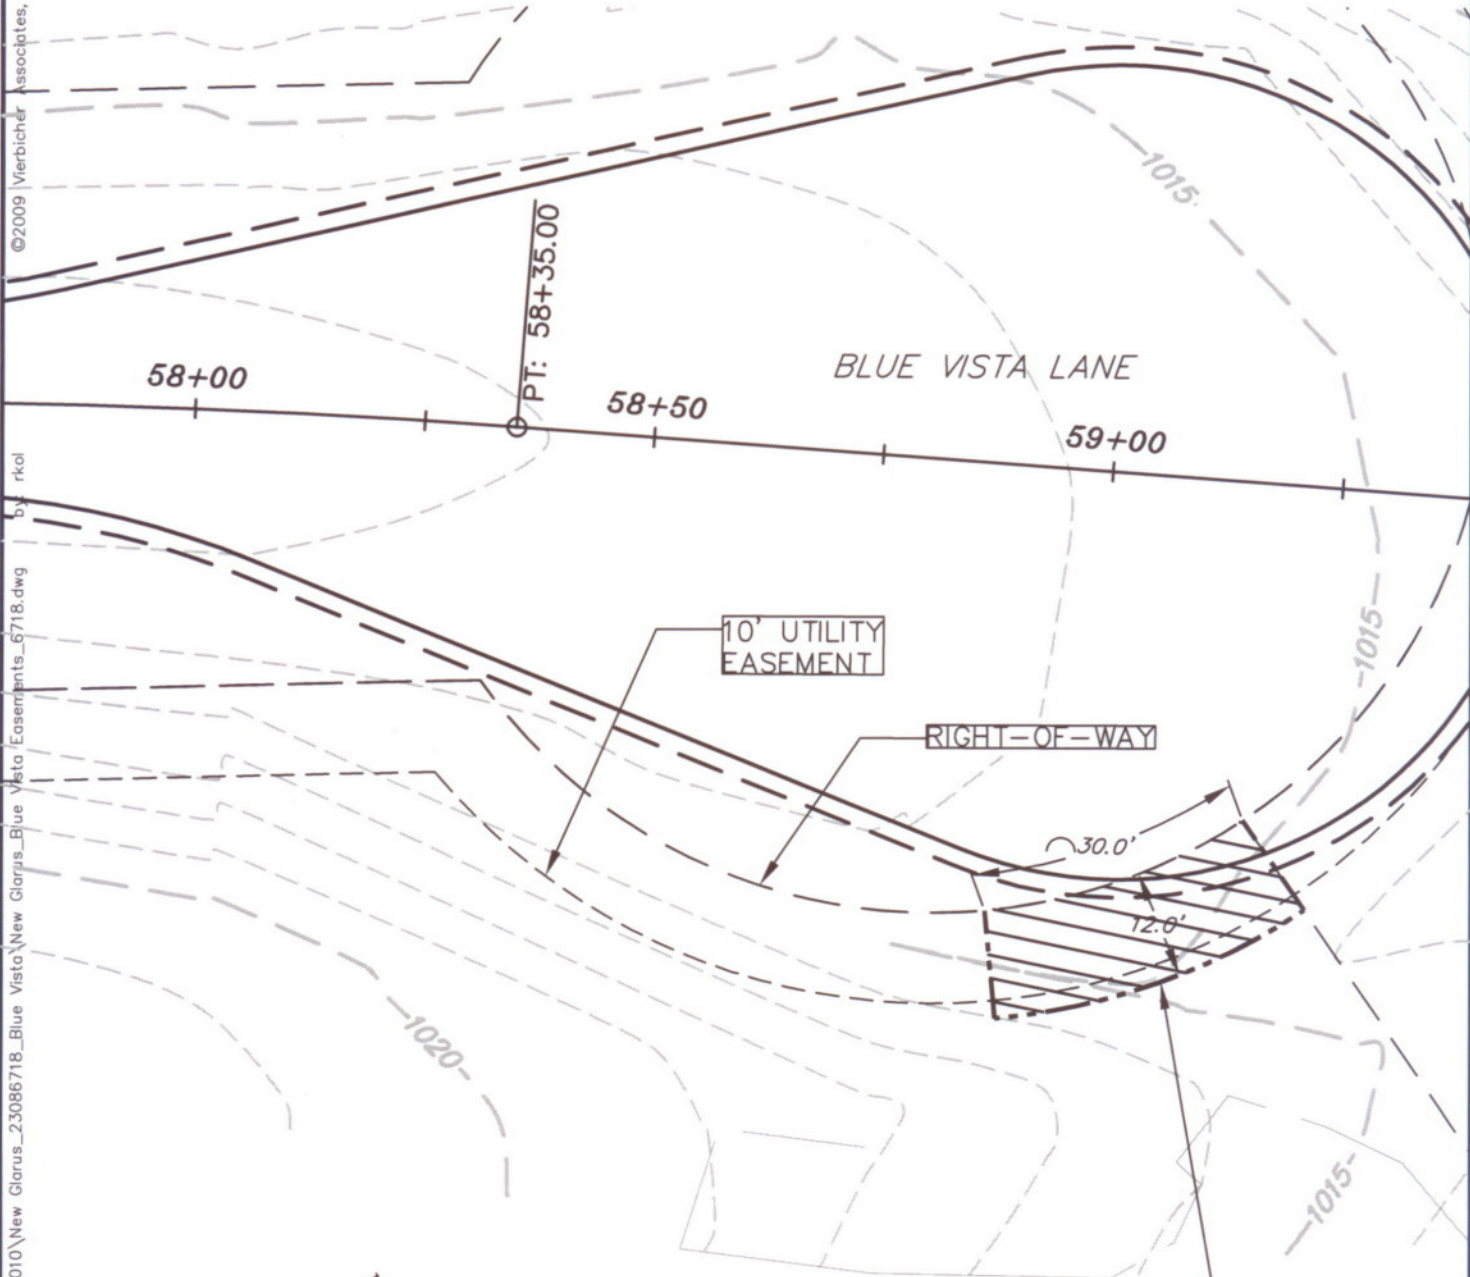

LEGEND

 PERMANENT EASEMENT

12' PERMANENT EASEMENT
30' IN LENGTH MEASURED ALONG R-O-W

N8845 BLUE VISTA LANE

PARCEL NO. 2032400580024

TIMOTHY A SCHMITT & WANDA G SCHMITT

vierbicher
planners | engineers | advisors



REEDSBURG - MADISON - PRAIRIE DU CHIEN
999 Fourter Drive, Suite 201 Madison, Wisconsin 53717
Phone: (608) 826-0532 Fax: (608) 826-0530

| | | | |
|-----------|-------------|----------|--------|
| REVISIONS | SCALE | 1" = 20' | SHEET |
| | CHECKED | | |
| | DRAFTER | RKOL | 1 OF 1 |
| | FILE | | |
| JOB NO. | 23086718.00 | DATE | |