


PLAT OF SURVEY

A PART OF THE NE 1/4 OF THE NW 1/4 OF SECTION 7, TOWN 4 NORTH, RANGE 7 EAST, TOWN OF NEW GLARUS, GREEN COUNTY, WISCONSIN

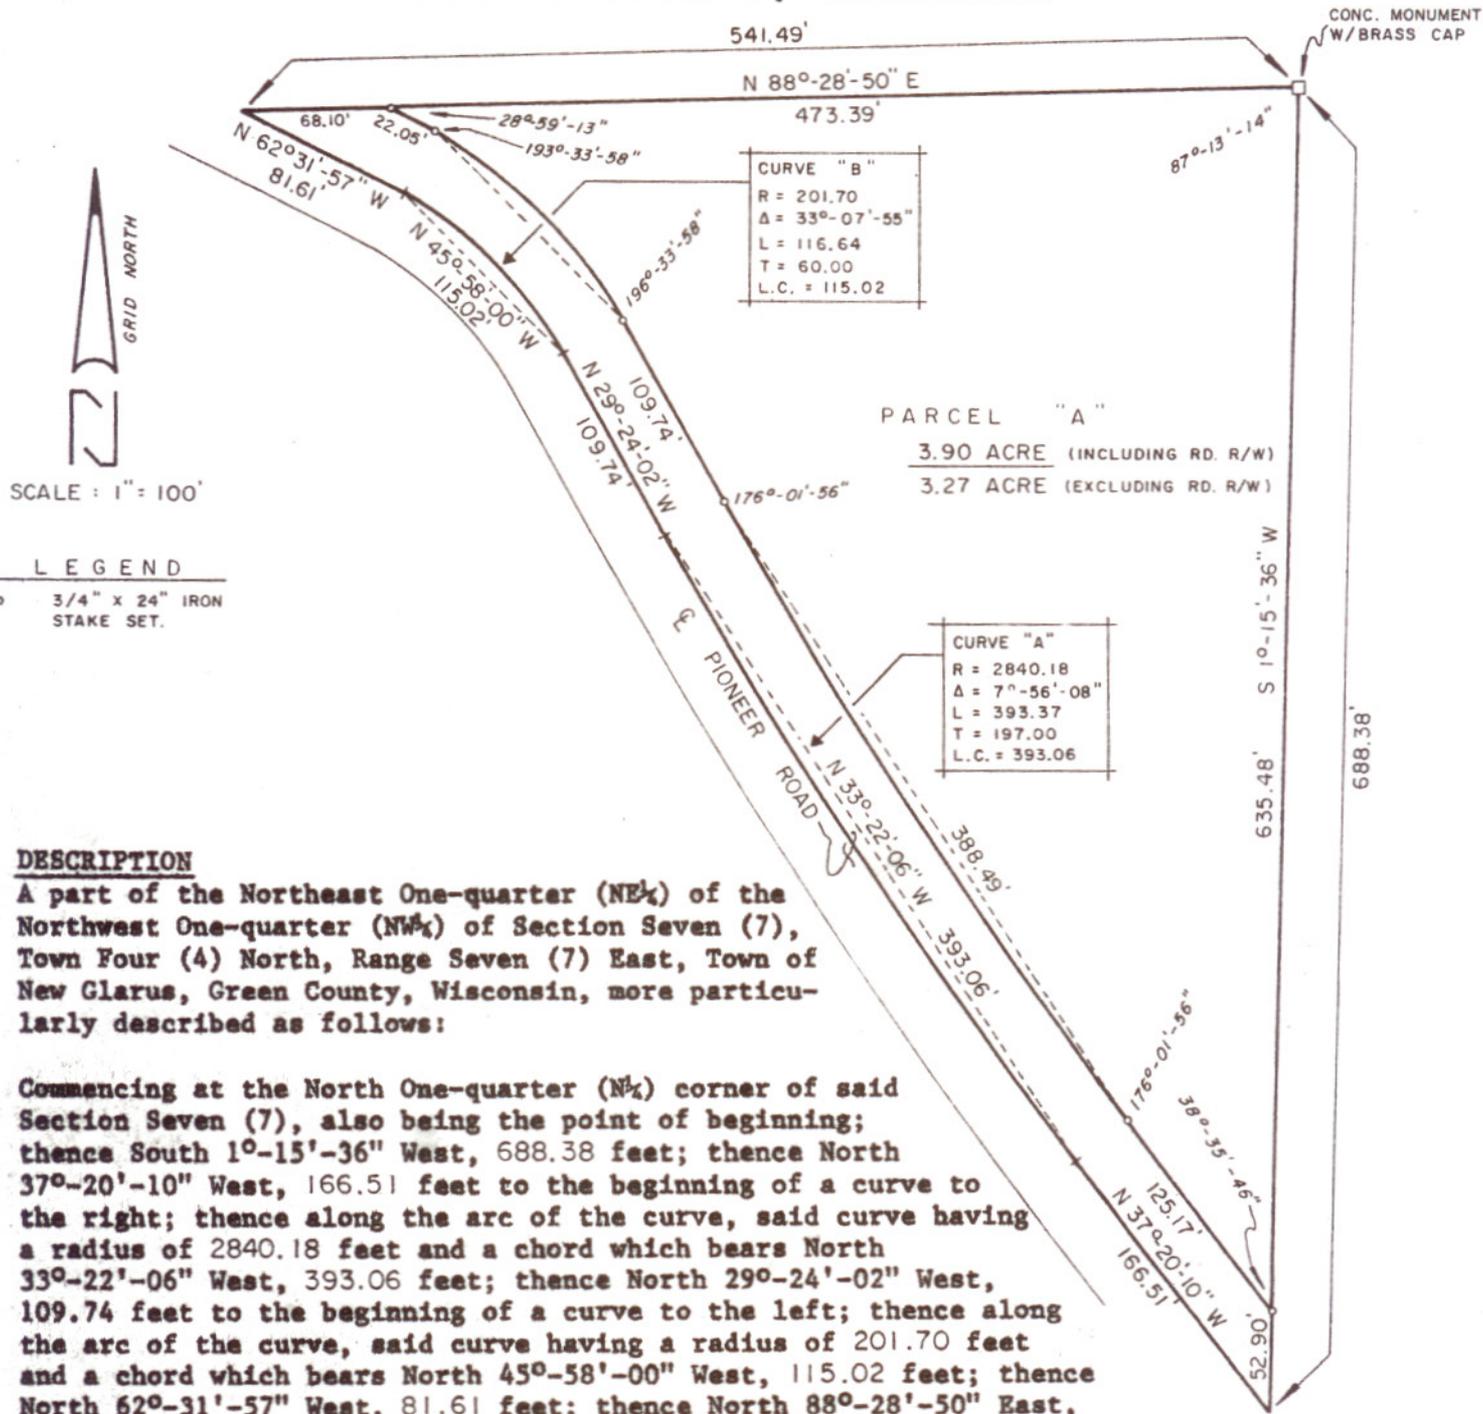

GRID NORTH

SCALE: 1" = 100'

LEGEND

o 3/4" x 24" IRON STAKE SET.

DESCRIPTION

A part of the Northeast One-quarter (NE¹/₄) of the Northwest One-quarter (NW¹/₄) of Section Seven (7), Town Four (4) North, Range Seven (7) East, Town of New Glarus, Green County, Wisconsin, more particularly described as follows:

Commencing at the North One-quarter (NE¹/₄) corner of said Section Seven (7), also being the point of beginning; thence South 1°-15'-36" West, 688.38 feet; thence North 37°-20'-10" West, 166.51 feet to the beginning of a curve to the right; thence along the arc of the curve, said curve having a radius of 2840.18 feet and a chord which bears North 33°-22'-06" West, 393.06 feet; thence North 29°-24'-02" West, 109.74 feet to the beginning of a curve to the left; thence along the arc of the curve, said curve having a radius of 201.70 feet and a chord which bears North 45°-58'-00" West, 115.02 feet; thence North 62°-31'-57" West, 81.61 feet; thence North 88°-28'-50" East, 541.49 feet to the point of beginning. Containing 3.90 acres.

SURVEYOR'S CERTIFICATE

State of Wisconsin)
 County of Green) ss.

I, Steven R. Steve, a registered land surveyor, hereby certify that I have surveyed and mapped the lands described herein and that the map is a correctly dimensioned representation in accordance with the information furnished.

September 20, 1977
 Date

Steven R. Steve
 Steven R. Steve
 R.L.S. No. S-1362



JN 2131 BI SHT. 1 OF 1

CARL C. CRANE, INC.
 Consulting Engineers
 Madison, Wisconsin