


481570


4104

CLIENT: NEW GLARUS BREWING CO.
P.O. BOX 759
NEW GLARUS, WI 53574

CERTIFIED SURVEY MAP

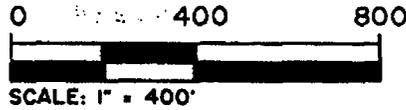

N

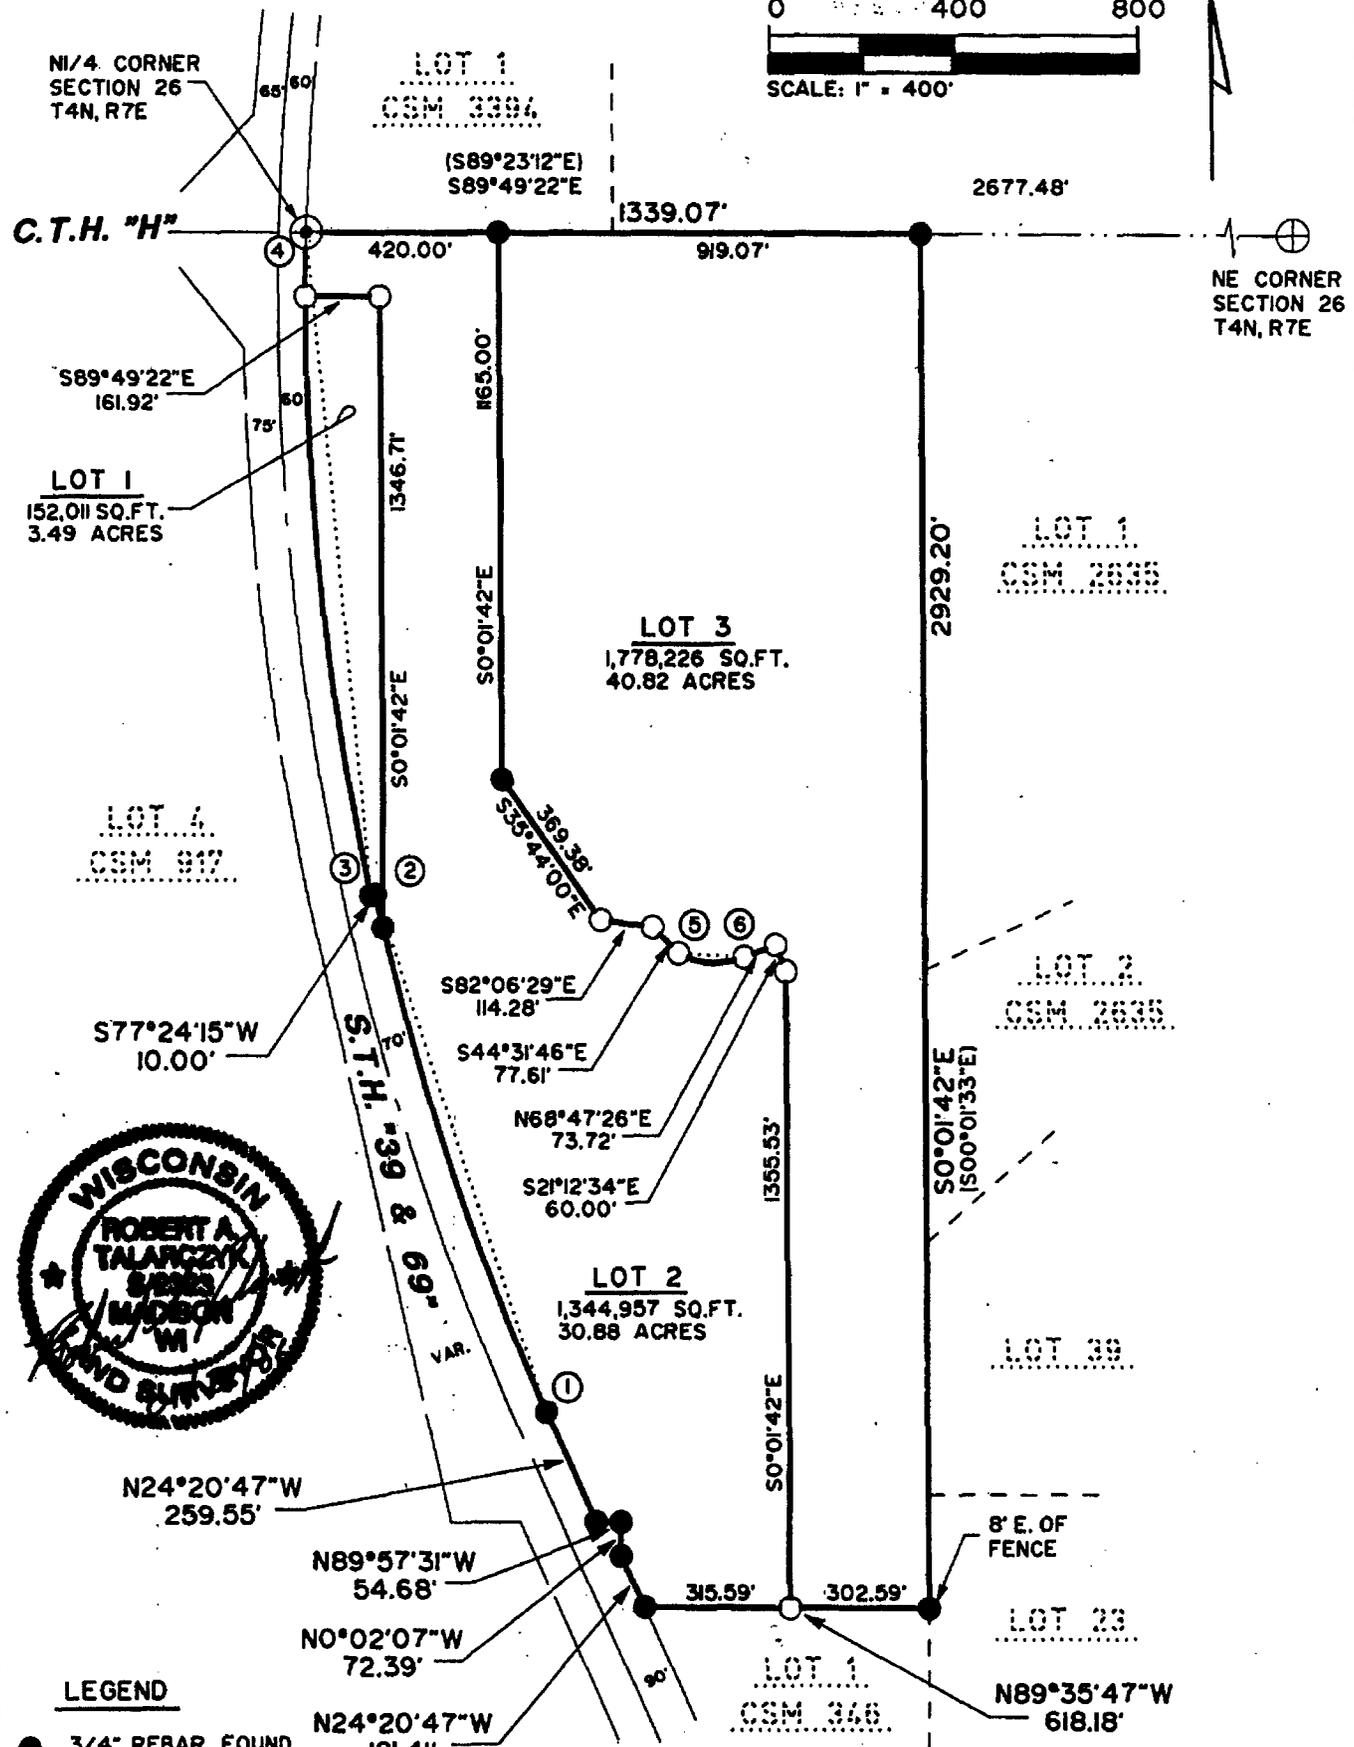

LEGEND

- 3/4" REBAR FOUND
- 3/4" X 24" LONG REBAR WEIGHING 1.504 LBS/LIN.FT. SET
- ⊕ ALUMINUM MONUMENT FOUND
- ⊕ CONCRETE MONUMENT FOUND

MEAD & HUNT

Mead & Hunt, Inc.
6501 Watts Road, Suite 101
Madison, Wisconsin 53719-2700
Phone: 608-273-6380
Fax: 608-273-6391

Dwg. No. 10415
Sheet 1 of 2
Job No. 14178-00-06001

Document No. 481570
C.S.M. No. 4104
Volume 16 Page 136 of 137

x:\14178-00\06001\tech\cadd\drawings\csm\14178-CSM.dgn

VOL 16 PAGE 136

4104

#4104

CLIENT: NEW GLARUS BREWING CO.
P.O. BOX 759
NEW GLARUS, WI 53574

CERTIFIED SURVEY MAP

Lots 1, 2 and 3 of Certified Survey Map 732 (Vol. 2, Page 292 and 293) being part of the NW1/4 and SW1/4 of the NE1/4 and the NW1/4 of the SE1/4 of Section 26, T4N, R7E, Town of New Glarus, Green County, Wisconsin, bounded and described as follows:

Beginning at the NE1/4 corner of said Section 26; thence S89°49'22"E, 1339.07 feet to the Northeast corner of the NW1/4 of the NE1/4 of Section 26; thence S0°01'42"E, 2929.20 feet; thence N89°35'47"W, 618.18 feet to the Easterly right-of-way line of Wisconsin Highways 39 and 69; thence N24°20'47"W along said right-of-way line, 121.41 feet; thence N0°02'07"W along said right-of-way line, 72.39 feet; thence N89°57'31"W along said right-of-way line, 54.68 feet; thence N24°20'47"W along said right-of-way line, 259.55 feet; thence Northwesterly along said right-of-way line and the arc of a curve to the right whose radius is 5659.65 feet and whose chord bears N18°28'16"W, 1158.68 feet; thence S77°24'15"W along said right-of-way line, 10.00 feet; thence Northwesterly along said right-of-way line and the arc of a curve to the right whose radius is 5669.65 feet and whose chord bears N5°24'26"W, 1418.95 feet to the point of beginning.

I hereby certify that this survey is in compliance with Chapter 236.34 of the Wisconsin Statutes and that I have surveyed, monumented and mapped the above described lands and that this map is a correct representation thereof in accordance with the information furnished.

January 31, 2006

Robert A. Talarczyk, RLS

Received for recording this 2nd day of February, 2006 at 2:45 o'clock P.M. and recorded in Volume 16 of Green County Certified Surveys on pages 136 and 137.



Cynthia A. Muddt
Register of Deeds.

CURVE DATA TABLE

CURVE	RADIUS	ARC	DELTA	CHORD	CH BEARING	TAN BEARING
1-2	5659.65'	1160.72'	11°45'02"	1158.68'	N18°28'16"W	2 N12°35'45"W
LOT 2	5659.65'	1087.07'	11°00'18"	1085.40'	N18°50'38"W	
LOT 1	5659.65'	73.65'	0°44'44"	73.65'	N12°58'07"W	
3-4	5669.65'	1422.69'	14°22'38"	1418.95'	N05°24'26"W	3 N12°35'45"W
LOT 1	5669.65'	1287.67'	13°00'46"	1284.90'	N06°05'22"W	
LOT 2	5669.65'	135.02'	1°21'52"	135.01'	N01°05'57"E	
5-6	170.00'	147.82'	49°49'08"	143.20'	N86°18'00"W	4 N01°46'53"E

NOTES:

- 1.) BEARINGS ARE REFERENCED TO THE NORTH LINE OF THE NE1/4 OF SECTION 26, WHICH WAS ASSUMED TO BEAR S89°49'22"E.
- 2.) RECORDED DATA, WHEN DIFFERENT THAN MEASURED, IS SHOWN IN PARENTHESIS.
- 3.) THIS SURVEY WAS PREPARED TO FACILITATE THE REDIVISION OF THREE EXISTING LOTS. NO NEW BUILDABLE PARCELS ARE BEING CREATED.
- 4.) IT IS INTENDED THAT LOT 3 WILL BE ACCESSED BY A FUTURE VILLAGE STREET.



Mead & Hunt, Inc.
6501 Watts Road, Suite 101
Madison, Wisconsin 53719-2700
Phone: 608-273-6380
Fax: 608-273-6391

Dwg. No. 10415

Sheet 2 of 2

Job No. 14178-00-06001

Document No.	<u>481570</u>
C.S.M. No.	<u>4104</u>
Volume	<u>14</u> Page <u>136 & 137</u>

x:\14178-00\06001\tech\cadd\drawings\csm\14178-CSM.dgn

481570

4104

VOL. 16 PAGE 137