


PLAT OF SURVEY

That part of Lot 2 of Certified Survey Map No. 3626, Recorded in Volume 13 of Certified Survey Maps of Green County, on Pages 310, 311 & 312, as Document No. 453482, being part of the SW 1/4 of the NW 1/4 of Section 14, Town 4 North, Range 7 East, Township of New Glarus, Green County, Wisconsin, bounded and described as follows:

Commencing at the W 1/4 corner of Section 14; thence N1°01'01"W along the W. line of the NW 1/4 of Section 14, 936.09'; thence N88°58'59"E, 606.07'; thence N23°27'46"W, 99.83' to the point of beginning; thence N23°27'46"W, 10.30'; thence N83°43'04"E, 160.31' to the centerline of C.T.H. O; thence S23°13'38"E along said centerline, 10.71'; thence S83°51'37"W, 160.39' to the point of beginning; subject to a public road right-of-way as shown and to any and all easements of record.

I, Todd E. Hasse, Registered Land Surveyor, S-2228, hereby certify that I have made this Plat of Survey under the direction of Walter A. Ruef and that I have surveyed, monumented and mapped the lands described hereon and that this map is a correct representation thereof in accordance with the information provided.

November 12th, 2009

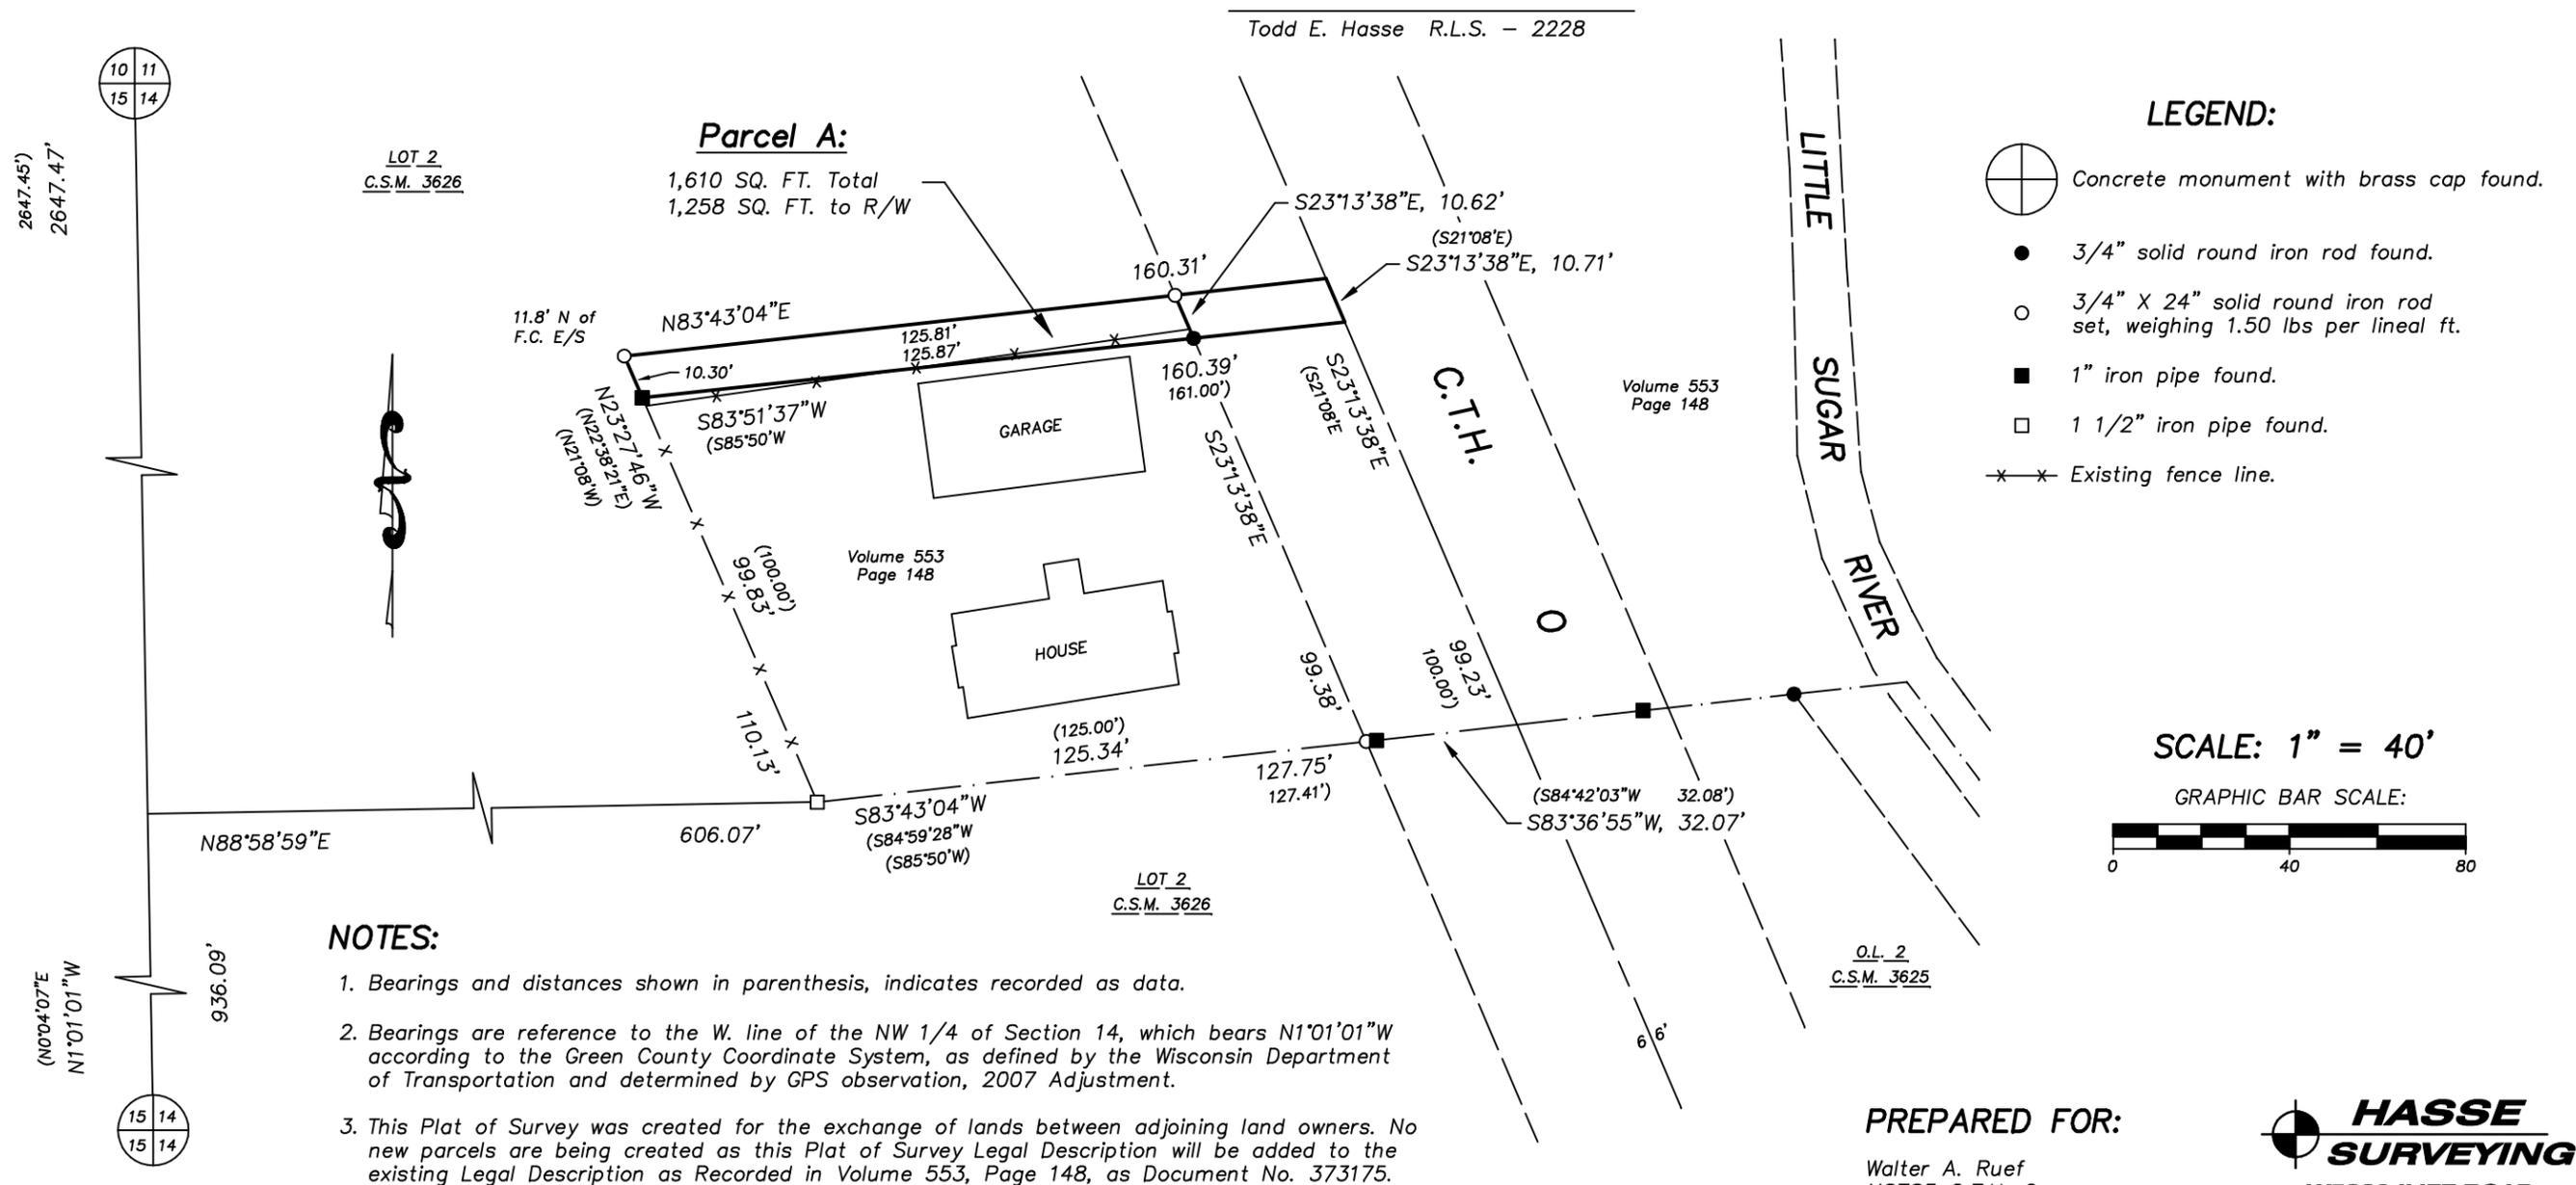

PREPARED FOR:

Walter A. Ruef
N8783 C.T.H. O
New Glarus, WI 53574
(608) 527-5046

HASSE
SURVEYING
W5820 ILIFF ROAD
MONROE, WI 53566
(608) 325-5321 PHONE
(608) 329-5321 FAX